


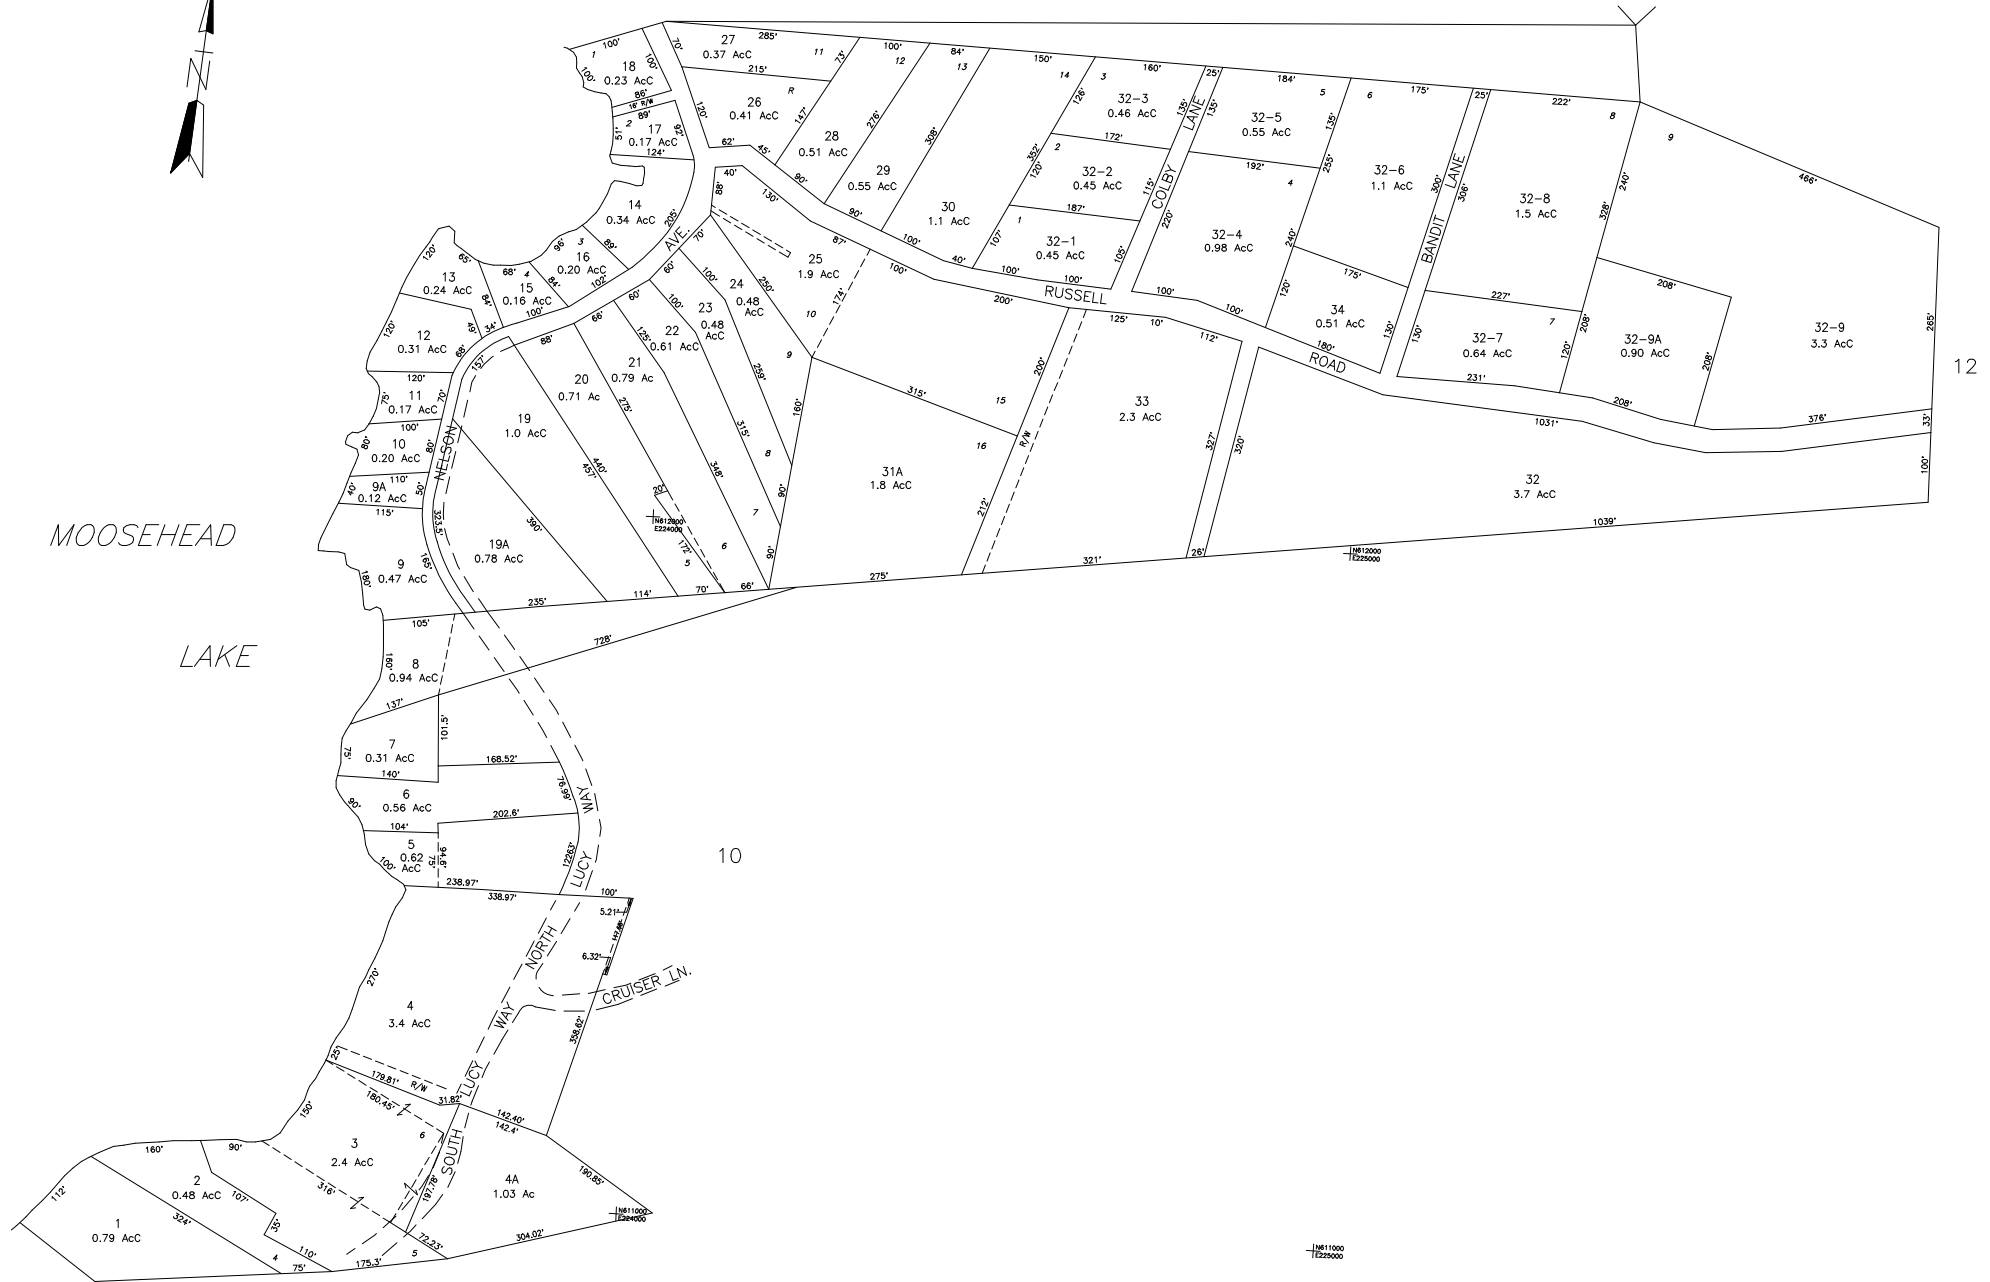

MOOSEHEAD

LAKE



PARCEL NUMBERS 1
 ADJACENT MAPS 2
 MATCH LINE

FOR ASSESSMENT PURPOSES ONLY
 NOT TO BE USED FOR CONVEYANCES

DIGITIZED IN 1996 BY
CARTOGRAPHIC ASSOC. INC.
 PROFESSIONAL CONSULTANTS
 MUNICIPAL MAPPING - GIS - PUBLIC WORKS INFORMATION MANAGEMENT
 11 PLEASANT STREET, LITTLETON, NEW HAMPSHIRE 03561
 (603)444-6768 - 1(800)322-4540 - FAX (603)444-1366

PROPERTY MAP
TOWN OF GREENVILLE
 PISCATAQUIS COUNTY, MAINE
 PREPARED BY
 JAMES W. SEWALL COMPANY OLD TOWN, MAINE
 SCALE : 1" = 100± FEET